


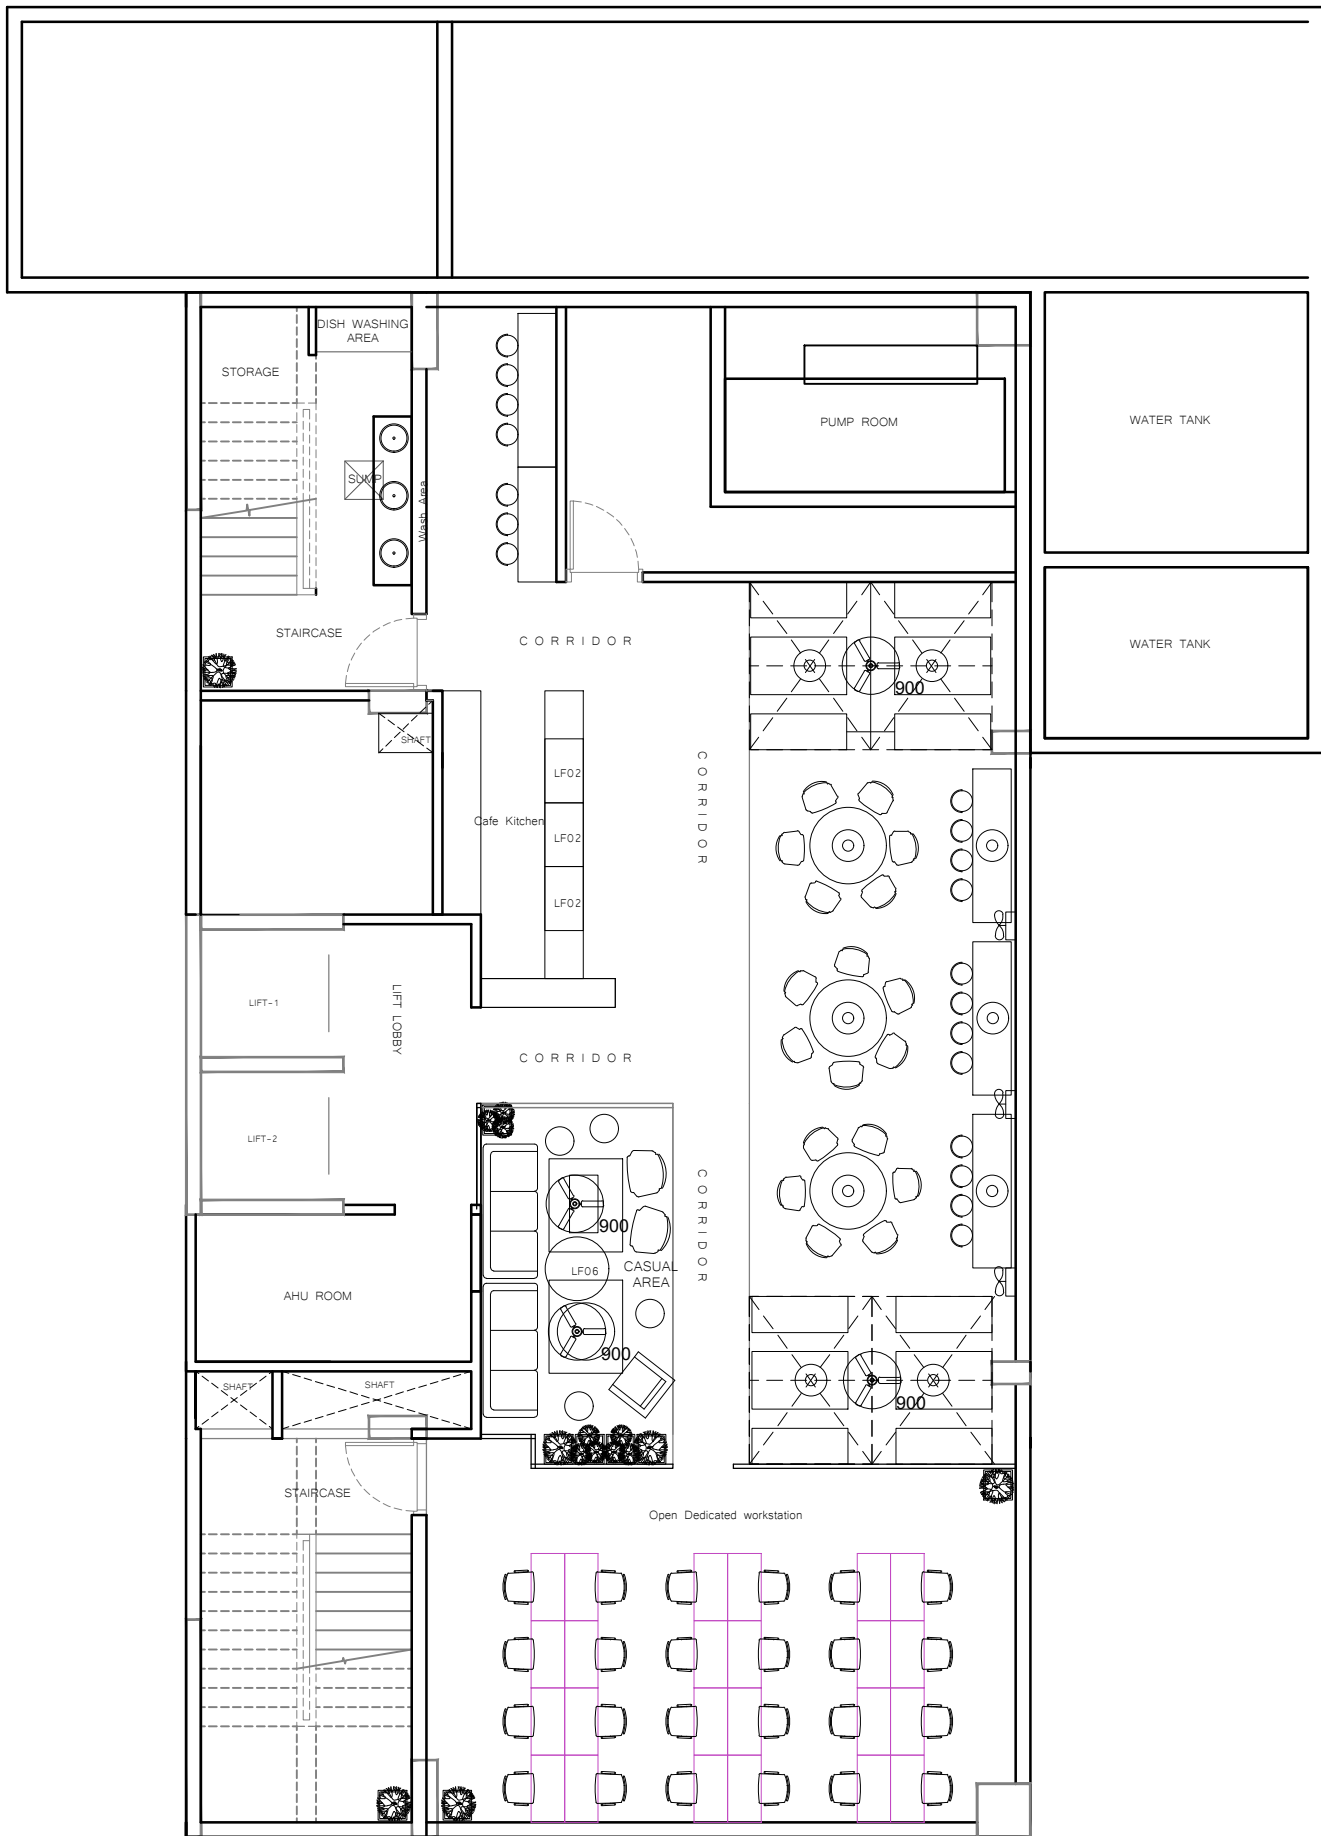

BASEMENT FLOOR PLAN




NOTE	AREA CHART	SPECIFICATION			PROJECT		
ANDHERI WEST, MUMBAI (LOTUS STAR)	FLOOR AREA: THIRD FLOOR AREA DETAILS: FLOOR CARPET AREA EXCLUDING TOILET IS : 0000.00 SQFT FLOOR TOILET AREA IS : 000.00 SQFT. FLOOR LIFT LOBBY AREA IS : 000.00 SQFT.	S.N.	TYPE	NO.	ANDHERI WEST, MUMBAI (LOTUS STAR)		
		01	Private workstation	00	DRAWING TITLE	BASEMENT FLOOR PLAN	NORTH 
		02	Open workstation	24			
		03	Formal meeting room	00	DRAWING NO.	DL-FP-BF	
		04	Informal meeting room	00			
		05	2 Person meeting room	00	REVISION NO.	00	
		06	Conference room	00			
		07	Hub Seating	00	DATE	12 APR 2018	
		08	Total workstation	24			
		09	Total meeting room	00	SCALE 		
					DRAWN BY- AR. ADITHYA		CHECKED BY- AR. RAHUL SINGH
91 SPRINGBOARD cowork . network . grow							
DESIGN ASSOCIATE E-43/1, OKHLA PHASE II, OKHLA INDUSTRIAL AREA, NEW DELHI, DELHI 110020							
ARCHITECT RAHUL SINGH							

P R O J E C T

ANDHERI WEST, MUMBAI (LOTUS STAR)

DESIGN LAYOUT

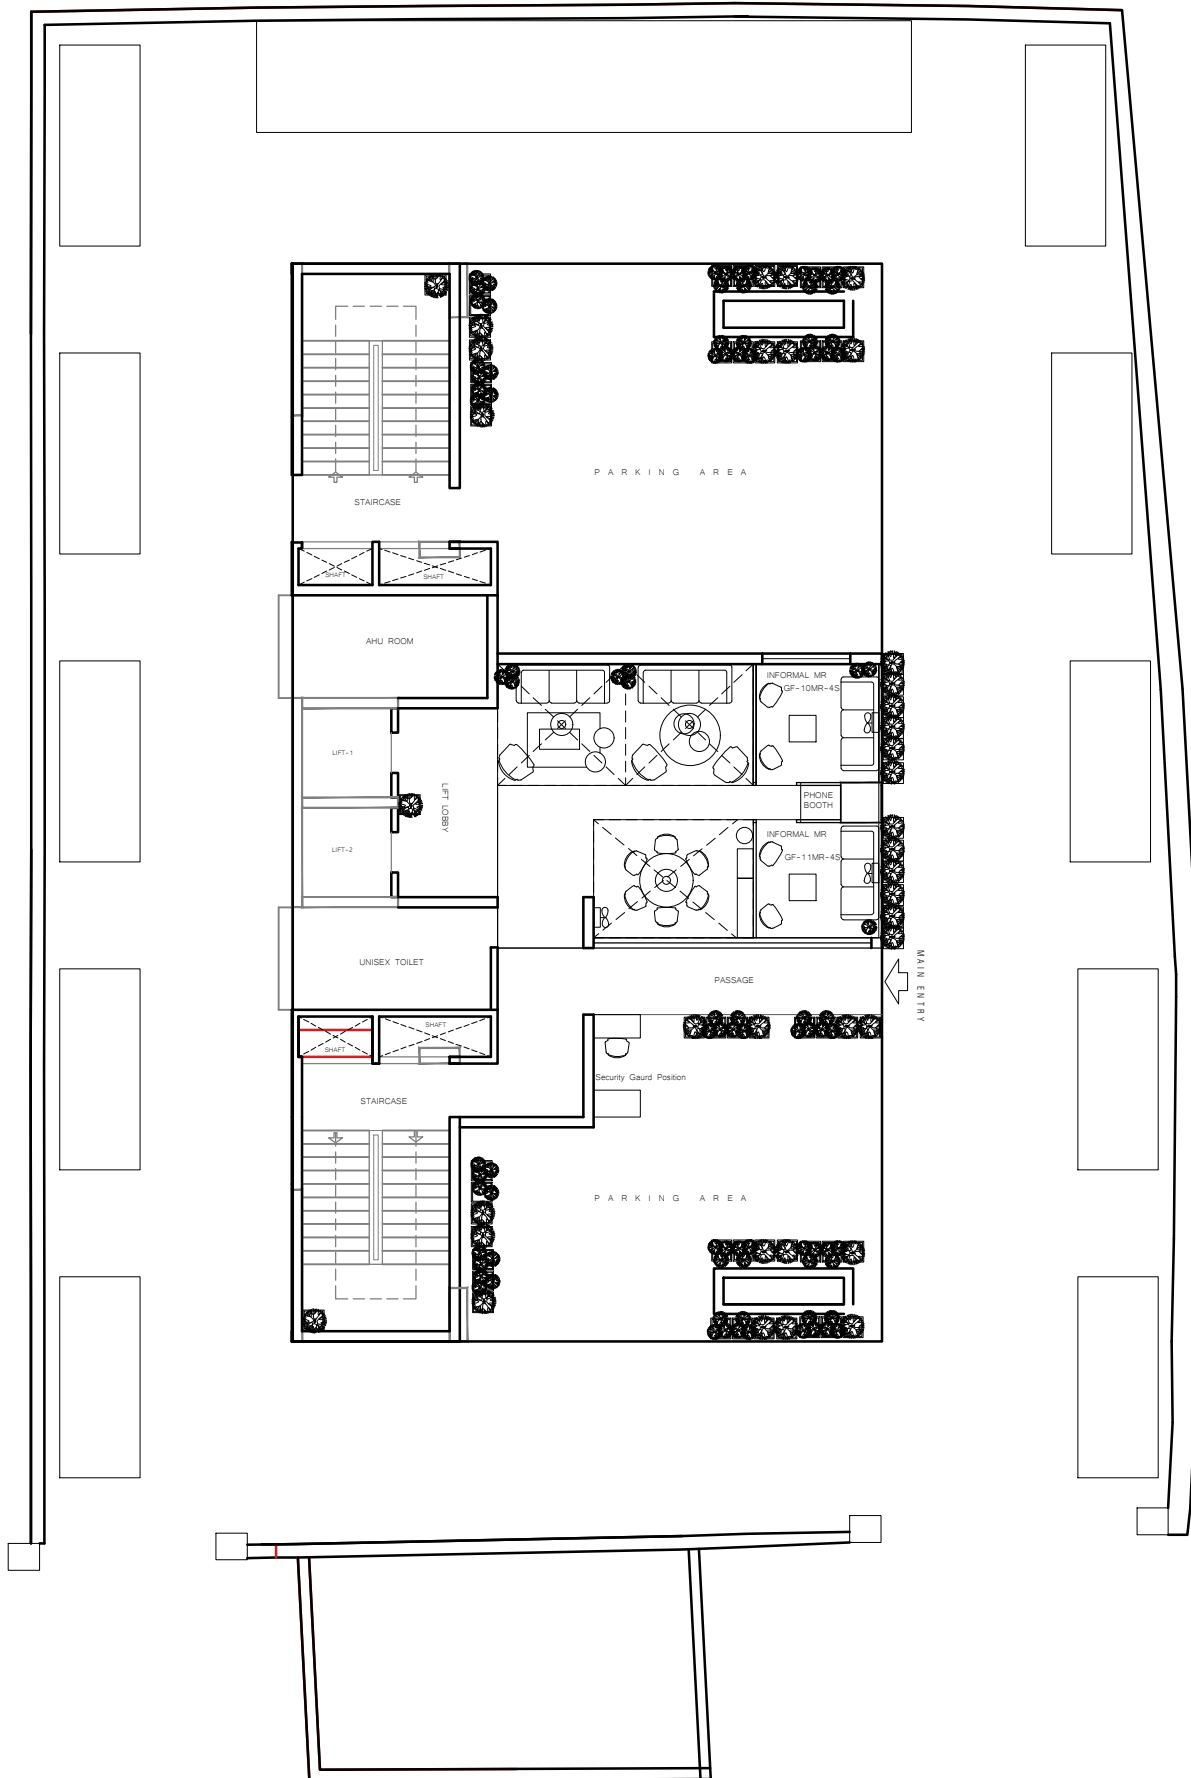

NOTE

ANDHERI WEST, MUMBAI (LOTUS STAR)

AREA CHART

FLOOR AREA:

SPECIFICATION

S.N.		
01	Private workstation	
02	Open workstation	
03	Formal meeting room	
04	Informal meeting room	02
05	2 Person meeting room	
06	Conference/ Board room	
06	Hub Seating	
07	Total workstation	
08	Total meeting room	02

PROJECT

ANDHERI WEST, MUMBAI (LOTUS STAR)

DRAWING TITLE GROUND FLOOR PLAN

DRAWING NO. DL-FP-BF

REVISION NO. 00

DATE 27 MAR 2018

SCALE 0 1 2 5 10

DRAWN BY- AR. ADITHYA

CHECKED BY- AR. RAHUL SINGH



91 SPRINGBOARD
cowork . network . grow



DESIGN ASSOCIATE

E-43/1, OKHLA PHASE II, OKHLA
INDUSTRIAL AREA, NEW DELHI,
DELHI 110020


ARCHITECT

RAHUL SINGH



NOTE	AREA CHART	SPECIFICATION			PROJECT			<div>91 SPRINGBOARD</div> <div>cowork . network . grow</div> <div>DESIGN ASSOCIATE</div> <div>E-43/1, OKHLA PHASE II, OKHLA INDUSTRIAL AREA, NEW DELHI, DELHI 110020</div> <div>ARCHITECT</div> <div>RAHUL SINGH</div>
ANDHERI WEST, MUMBAI (LOTUS STAR)	FLOOR AREA: THIRD FLOOR AREA DETAILS: FLOOR CARPET AREA EXCLUDING TOILET IS : 0000.00 SQFT. FLOOR TOILET AREA IS : 000.00 SQFT. FLOOR LIFT LOBBY AREA IS : 000.00 SQFT.	S.N.	TYPE	NO.	ANDHERI WEST, MUMBAI (LOTUS STAR)		<div>DRAWING TITLE</div> <div>FIRST FLOOR PLAN</div> <div>NORTH</div> <div></div>	
		01	Private workstation	00	<div>DRAWING NO.</div> <div>DL-FP-1F</div>			
		02	Open workstation	00	<div>REVISION NO.</div> <div>00</div>			
		03	Formal meeting room	00	<div>DATE</div> <div>27 MAR 2018</div>			
		04	Informal meeting room	00	<div>SCALE</div> <div></div>			
		05	2 Person meeting room	00				
		06	Conference room	00				
		07	Hub Seating	00	<div>DRAWN BY- AR. ADITHYA</div> <div>CHECKED BY- AR. RAHUL SINGH</div>			
		08	Total workstation	88				
		09	Total meeting room	03				

SECOND & THIRD FLOOR PLAN

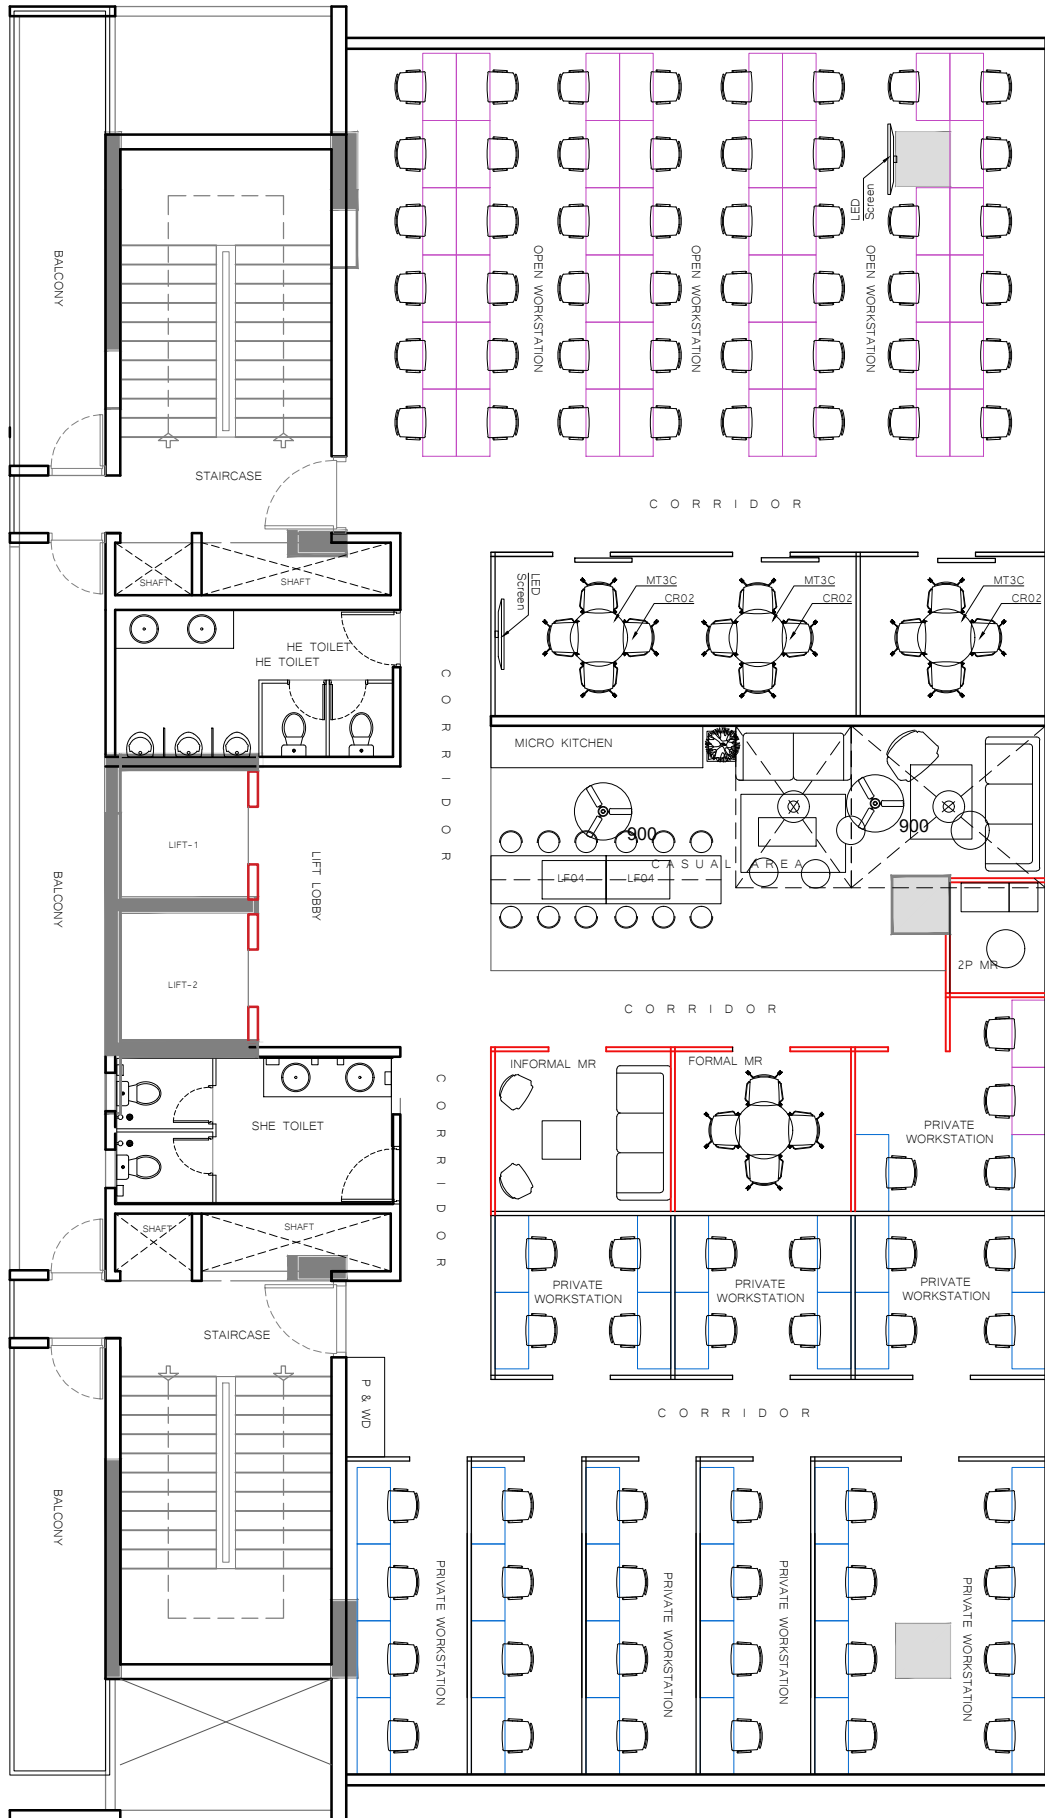

NOTE

ANDHERI WEST,
MUMBAI (LOTUS STAR)

AREA CHART

FLOOR AREA:
THIRD FLOOR AREA DETAILS:
FLOOR CARPET AREA EXCLUDING TOILET IS :
0000.00 SQFT
FLOOR TOILET AREA IS : 000.00 SQFT.
FLOOR LIFT LOBBY AREA IS : 000.00 SQFT.

SPECIFICATION

S.N.	TYPE	NO.
01	Private workstation	00
02	Open workstation	00
03	Formal meeting room	00
04	Informal meeting room	00
05	2 Person meeting room	00
06	Conference room	00
07	Hub Seating	00
08	Total workstation	88
09	Total meeting room	03

PROJECT

ANDHERI WEST, MUMBAI (LOTUS STAR)

DRAWING TITLE 2ND & 3RD FLOOR PLAN

DRAWING NO. DL-FP-2&3F

REVISION NO. 00

DATE 27 MAR 2018

SCALE 0 0.5 1 2 4

DRAWN BY- AR. Adithya

CHECKED BY- AR. RAHUL SINGH


91 SPRINGBOARD
cowork . network . grow


DESIGN ASSOCIATE
E-43/1, OKHLA PHASE II, OKHLA
INDUSTRIAL AREA, NEW DELHI,
DELHI 110020

ARCHITECT

RAHUL SINGH

[illegible]

NOTE	AREA CHART	SPECIFICATION			PROJECT			<div>91 SPRINGBOARD</div> <div>cowork . network . grow</div>
ANDHERI WEST, MUMBAI (LOTUS STAR)	FLOOR AREA: THIRD FLOOR AREA DETAILS: FLOOR CARPET AREA EXCLUDING TOILET IS : 0000.00 SQFT FLOOR TOILET AREA IS : 000.00 SQFT. FLOOR LIFT LOBBY AREA IS : 000.00 SQFT.	S.N.	TYPE	NO.	ANDHERI WEST, MUMBAI (LOTUS STAR)			
		01	Private workstation	00	DRAWING TITLE	FOURTH FLOOR PLAN	NORTH	
		02	Open workstation	00				
		03	Formal meeting room	00				
		04	Informal meeting room	00	DRAWING NO.	DL-FP-4F		
		05	2 Person meeting room	00				
		06	Conference room	00	REVISION NO.	00		
		07	Hub Seating	00				
		08	Total workstation	88	DATE	27 MAR 2018		
		09	Total meeting room	03				

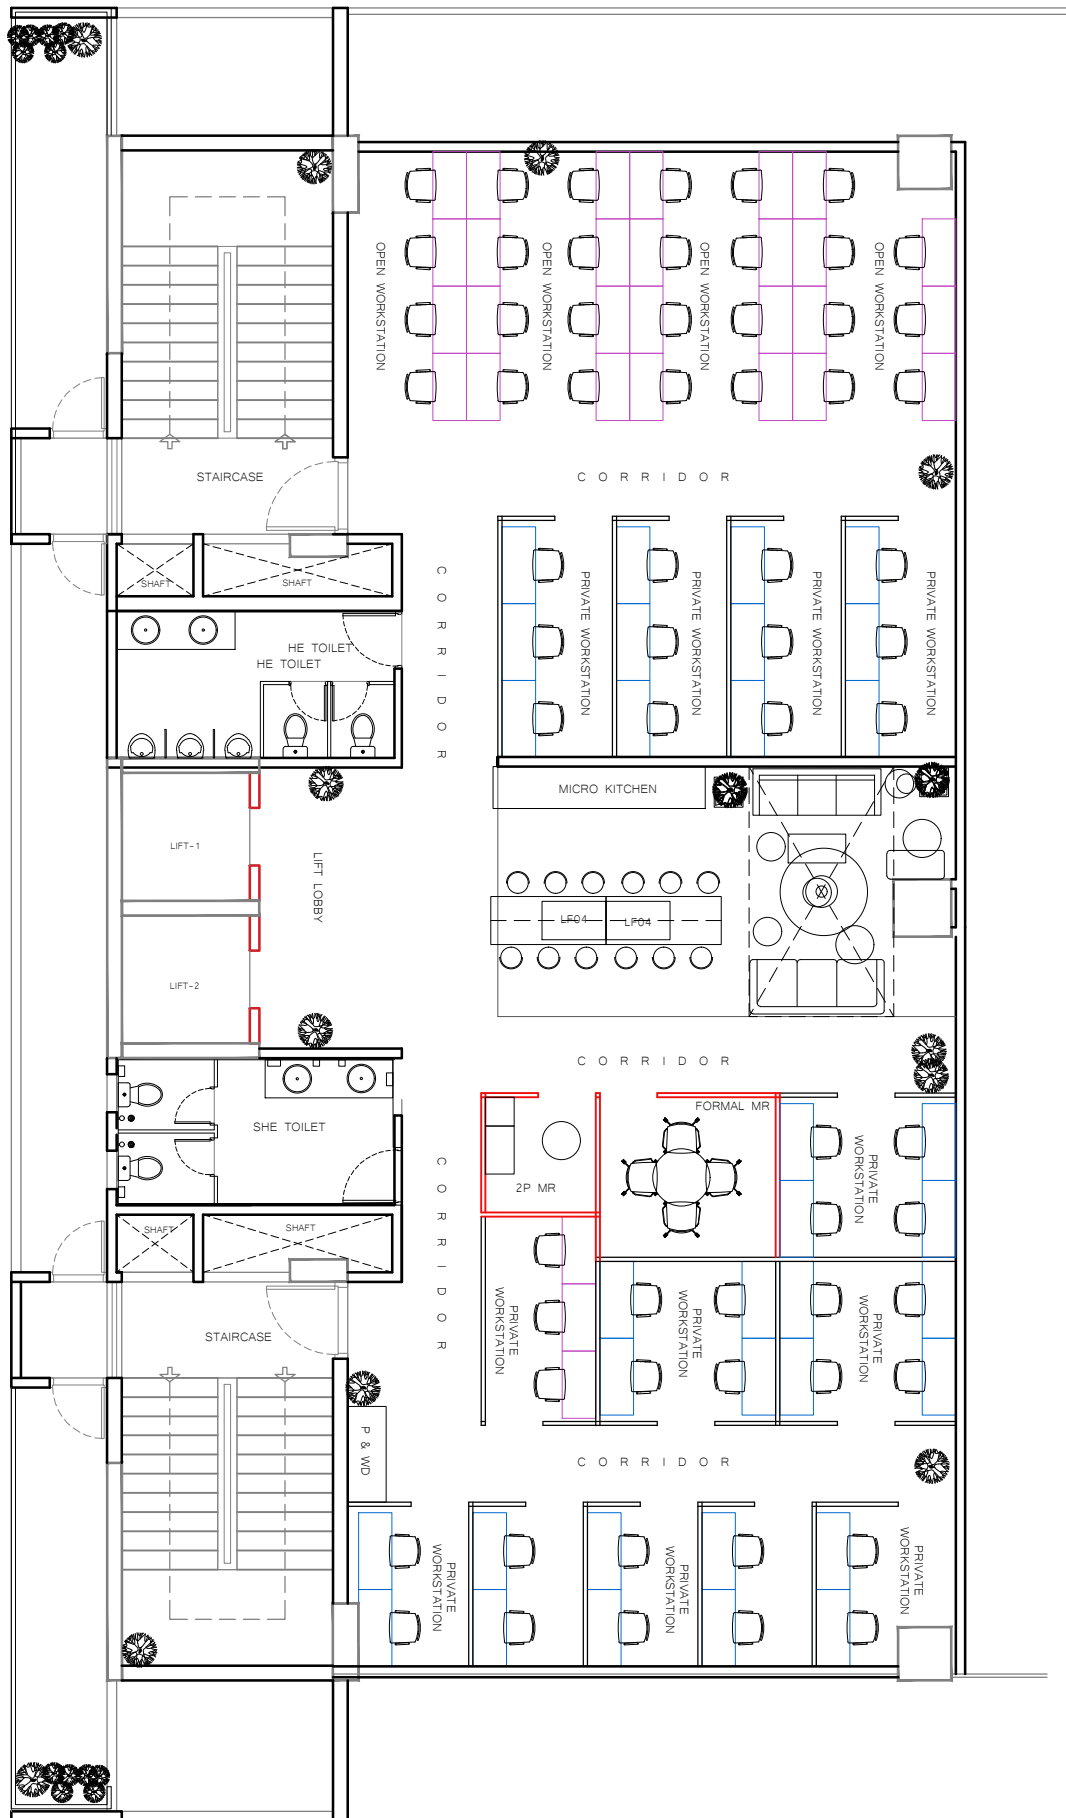

NOTE

AREA CHART

SPECIFICATION

PROJECT

ANDHERI WEST,
MUMBAI (LOTUS STAR)

FLOOR AREA:
THIRD FLOOR AREA DETAILS:
FLOOR CARPET AREA EXCLUDING TOILET IS :
0000.00 SQFT
FLOOR TOILET AREA IS : 000.00 SQFT.
FLOOR LIFT LOBBY AREA IS : 000.00 SQFT.

S.N.	TYPE	NO.
01	Private workstation	00
02	Open workstation	00
03	Formal meeting room	00
04	Informal meeting room	00
05	2 Person meeting room	00
06	Conference room	00
07	Hub Seating	00
08	Total workstation	88
09	Total meeting room	03

ANDHERI WEST, MUMBAI (LOTUS STAR)

DRAWING TITLE FIFTH FLOOR PLAN

DRAWING NO. DL-FP-5F

REVISION NO. 00


DATE 27 MAR 2018

SCALE 0 0.5 1 2 4

DRAWN BY- AR. ADITHYA

CHECKED BY- AR. RAHUL SINGH

NORTH

 


91 SPRINGBOARD
cowork . network . grow

DESIGN ASSOCIATE

E-43/1, OKHLA PHASE II, OKHLA
INDUSTRIAL AREA, NEW DELHI,
DELHI 110020

ARCHITECT

RAHUL SINGH

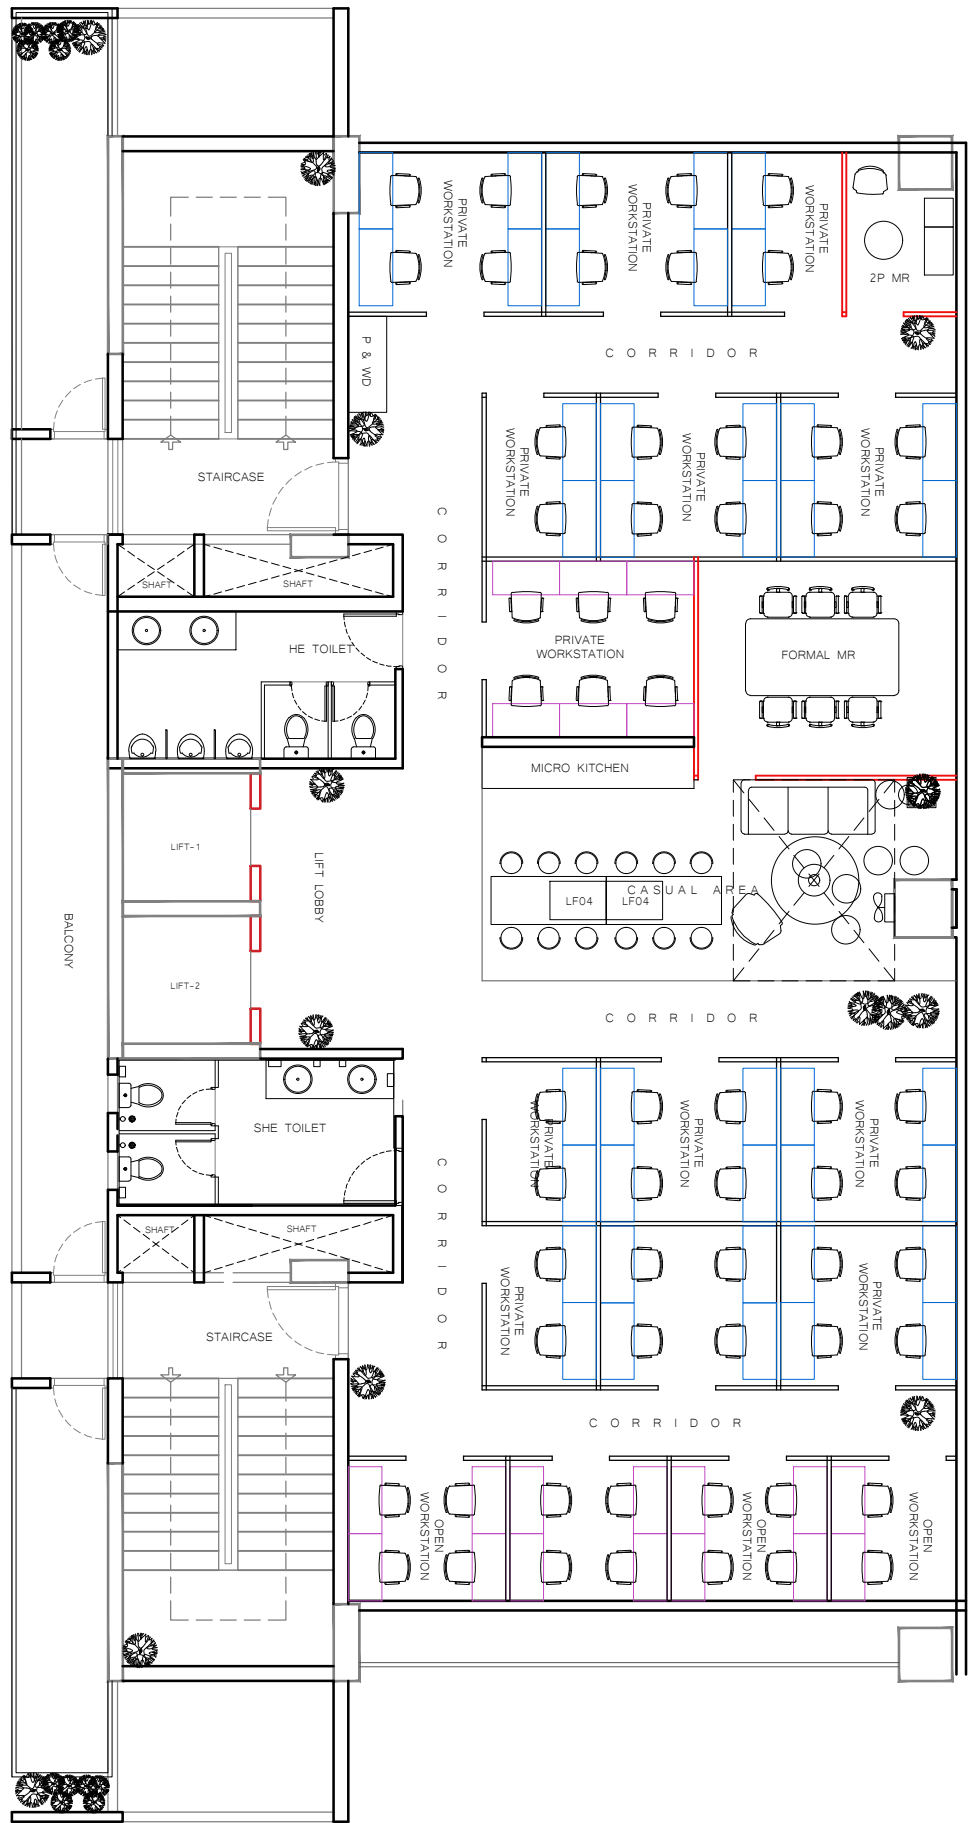

NOTE		AREA CHART		SPECIFICATION		PROJECT	
ANDHERI WEST, MUMBAI (LOTUS STAR)		FLOOR AREA: THIRD FLOOR AREA DETAILS: FLOOR CARPET AREA EXCLUDING TOILET IS : 0000.00 SQFT FLOOR TOILET AREA IS : 000.00 SQFT. FLOOR LIFT LOBBY AREA IS : 000.00 SQFT.		S.N.	TYPE	ANDHERI WEST, MUMBAI (LOTUS STAR)	
				01	Private workstation	DRAWING TITLE	SIXTH FLOOR PLAN
				02	Open workstation	DRAWING NO.	DL-FP-6F
				03	Formal meeting room	REVISION NO.	00
				04	Informal meeting room	DATE	27 MAR 2018
				05	2 Person meeting room	SCALE	0 0.5 1 2 4
				06	Conference room	DRAWN BY- AR. ADITHYA CHECKED BY- AR. RAHUL SINGH	
				07	Hub Seating		
				08	Total workstation	91 SPRINGBOARD cowork . network . grow	
				09	Total meeting room		
						DESIGN ASSOCIATE E-43/1, OKHLA PHASE II, OKHLA INDUSTRIAL AREA, NEW DELHI, DELHI 110020	
						ARCHITECT	
						RAHUL SINGH	